


- Building
- Ground break
- Bridge (6.7m²)
- Landscaping (159.36m²)
- Rock (20m³)
- Lagoon (57.7m²)
- Tunnel (23m)
- Waterfall
- Low grass (868.5m²)
- High grass (487.9m²)
- Bunker (53.6m²)
- Hole
- ★ Tree to stay
- ★ Tree to go (4x)

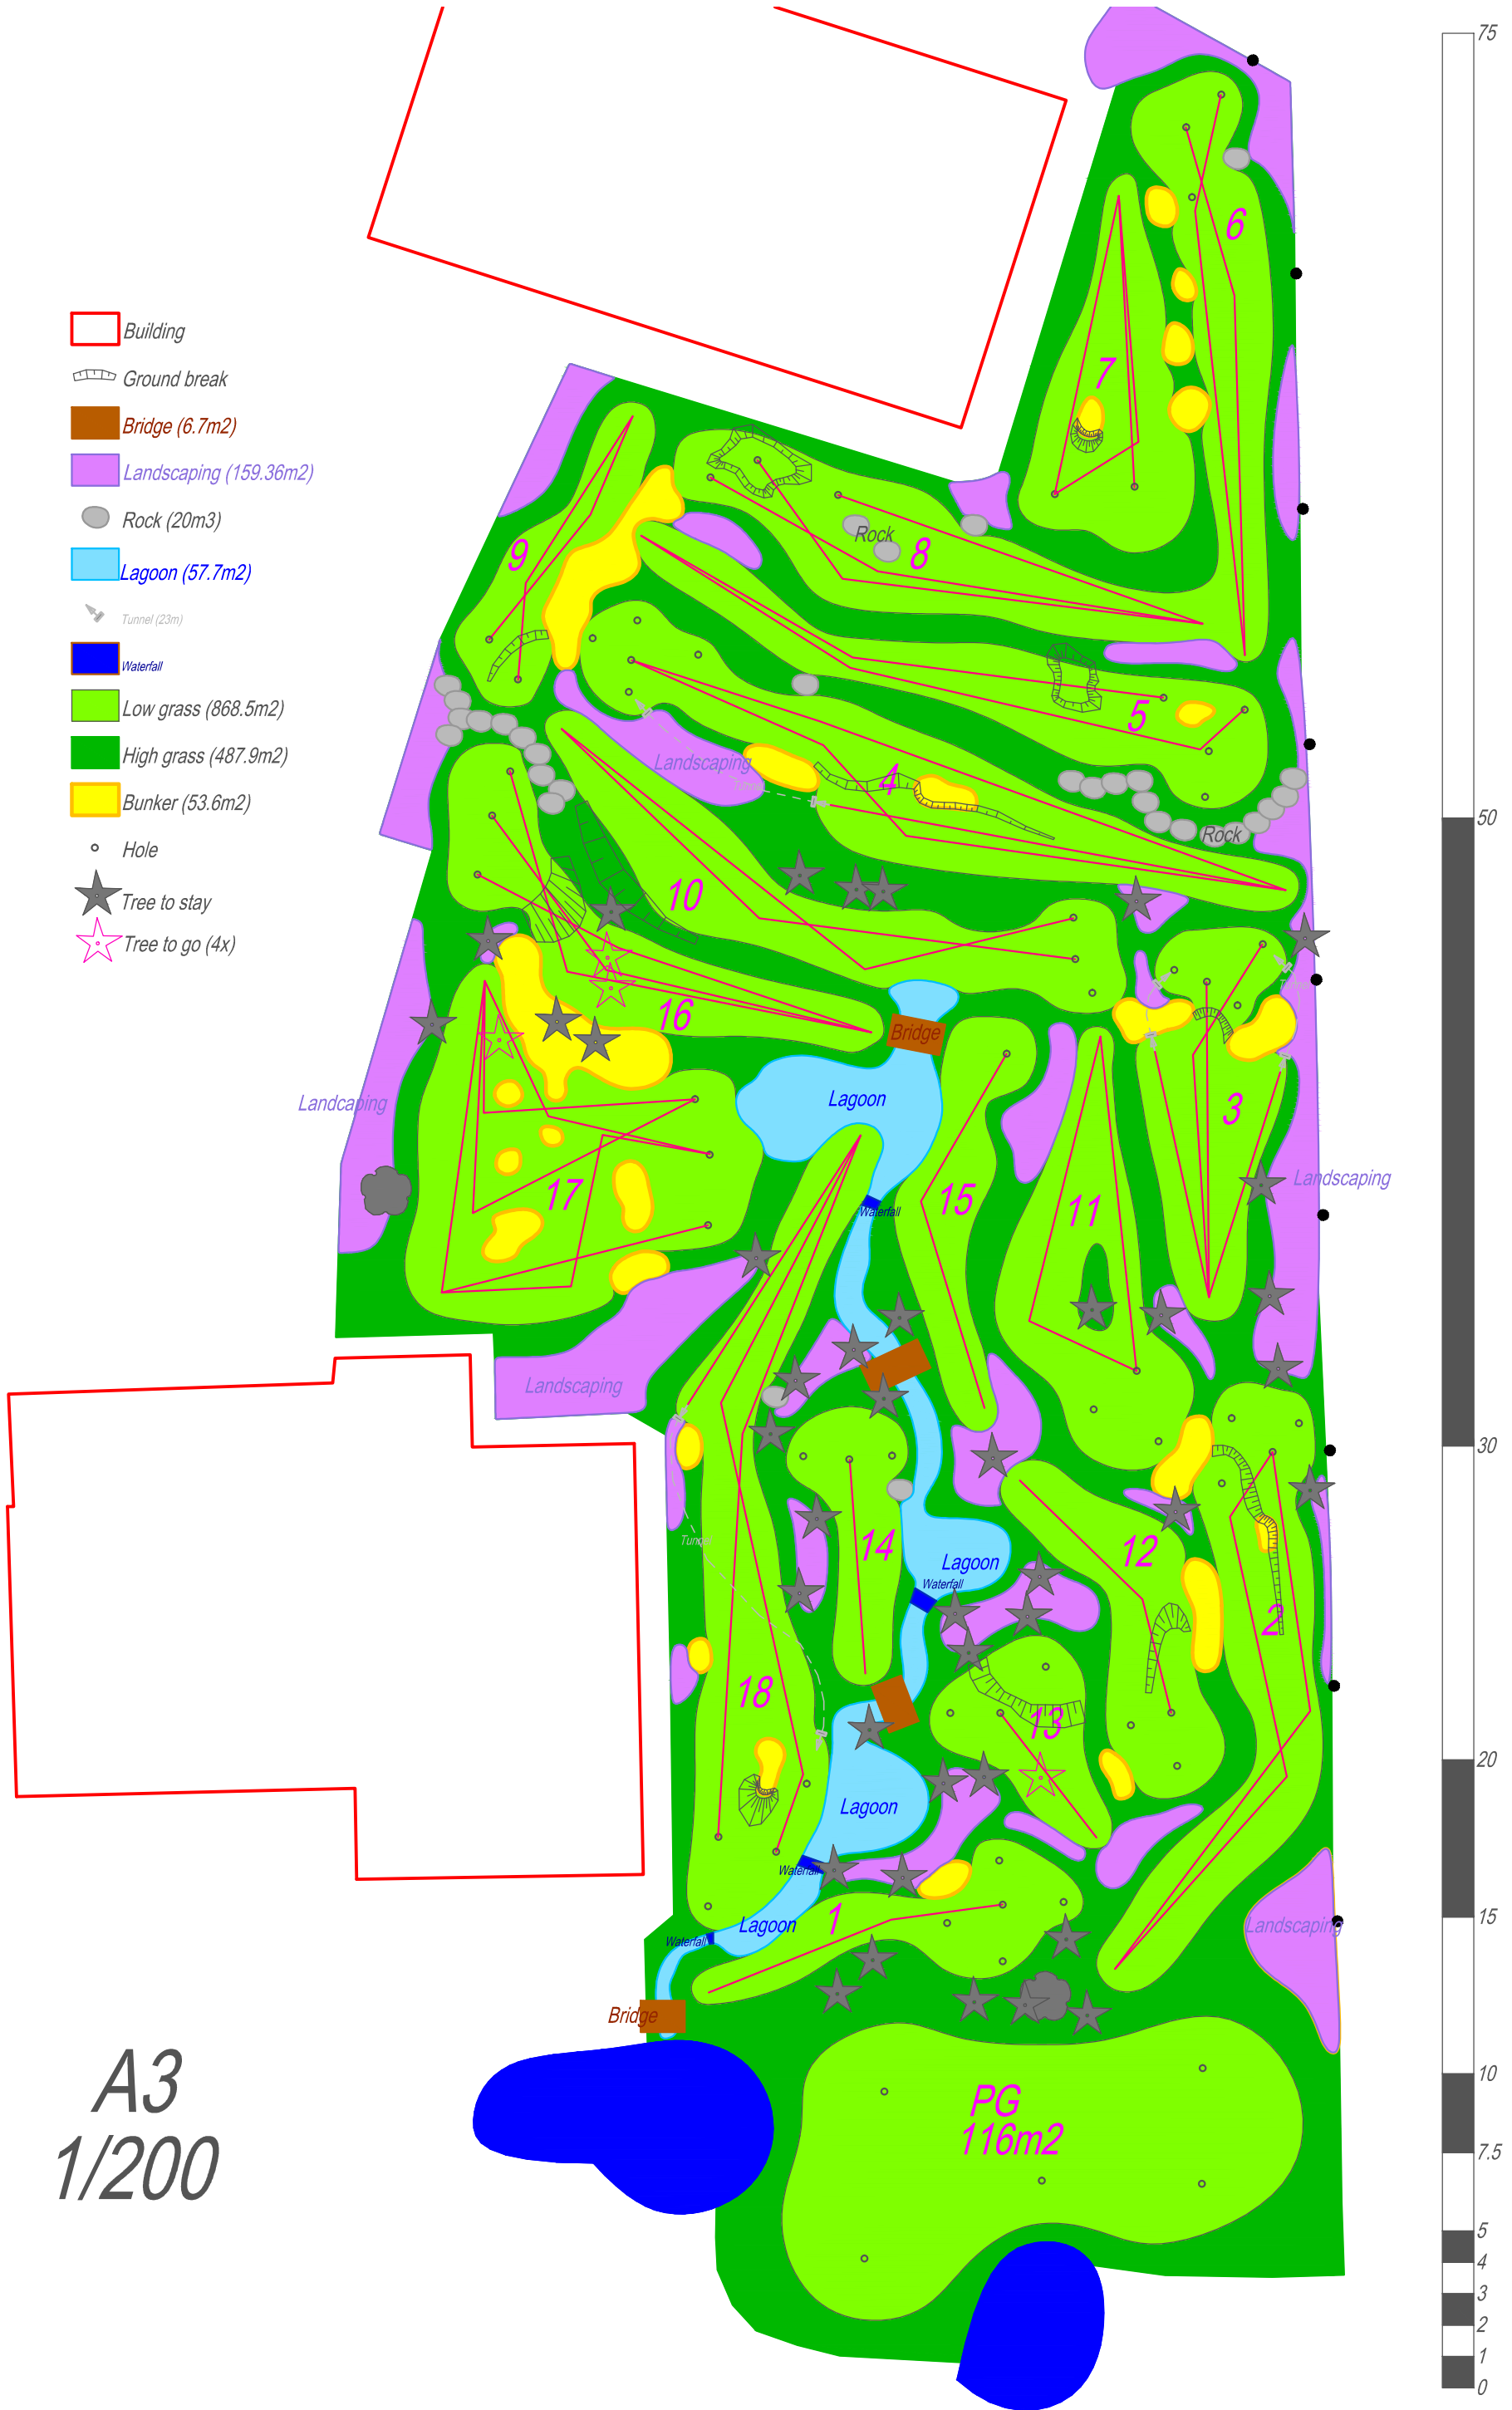

A3
1/200